



PLAN VIEW

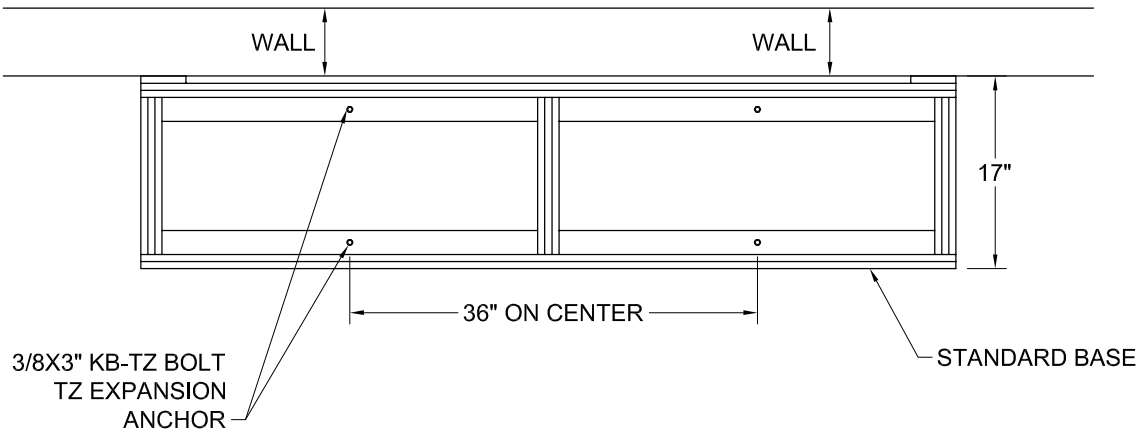

BASE TO CONCRETE FLOOR ANCHORING

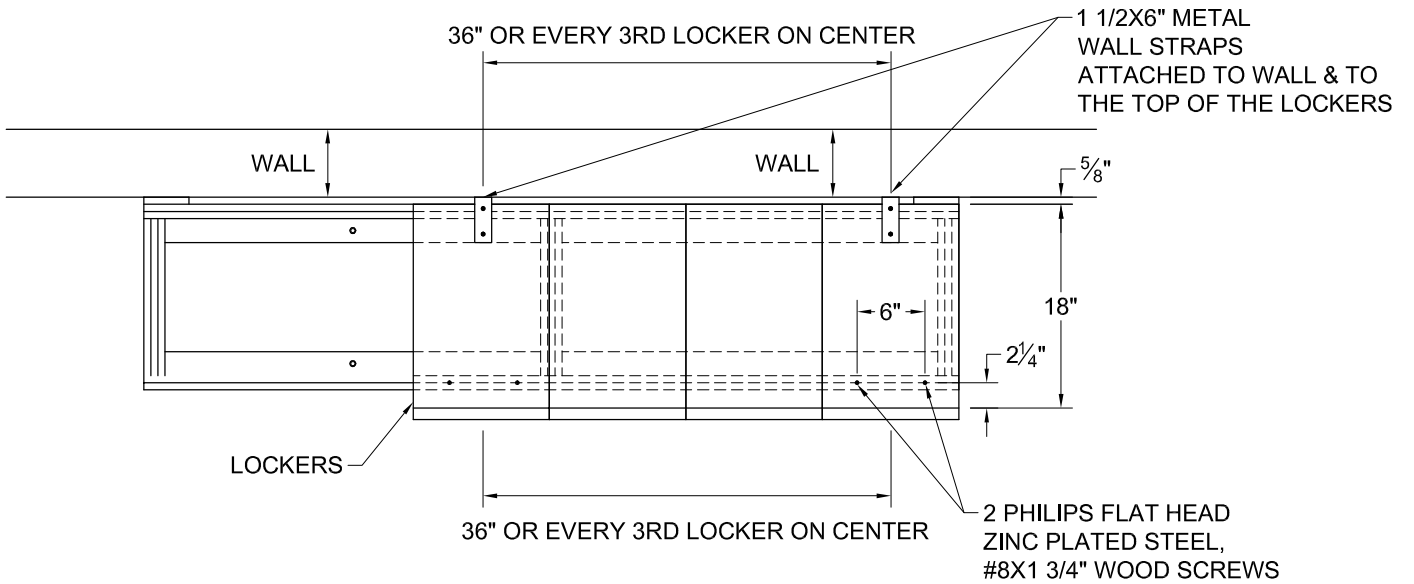

LOCKERS TO BASE ANCHORING



P.O. BOX 4090 ONTARIO CA 91761
(951) 727-8600 FAX (951) 727-8609
PRODUCTS, INC.

DRW. BY:

R.L.

BASE AND LOCKER ANCHORING

DATE: OCTOBER 5, 2011 SHEET: 1 OF 1